



**FRONT ELEVATION**

(EAST) 1:75

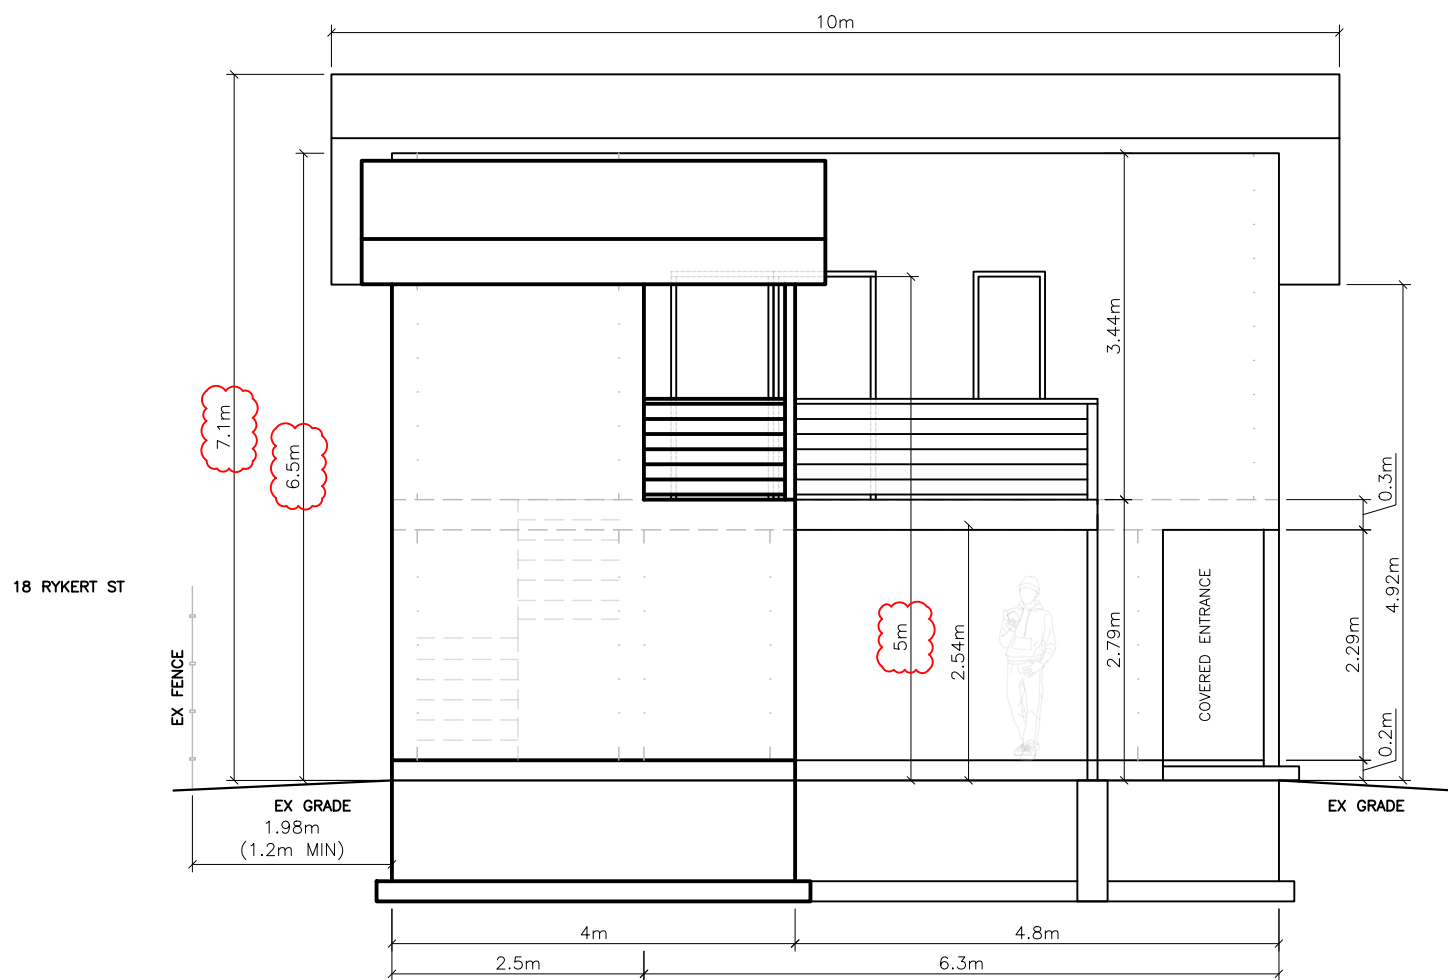


**INTERIOR SIDE ELEVATION**

(SOUTH) 1:75

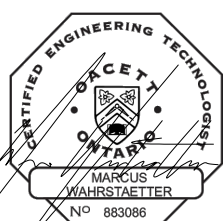


**70 LEEPER STREET  
ST. CATHARINES  
ELEVATIONS 1**

DATE	2025-02-14
SCALE	1:75 m
REF No.	.
DWG No.	<b>E1</b>

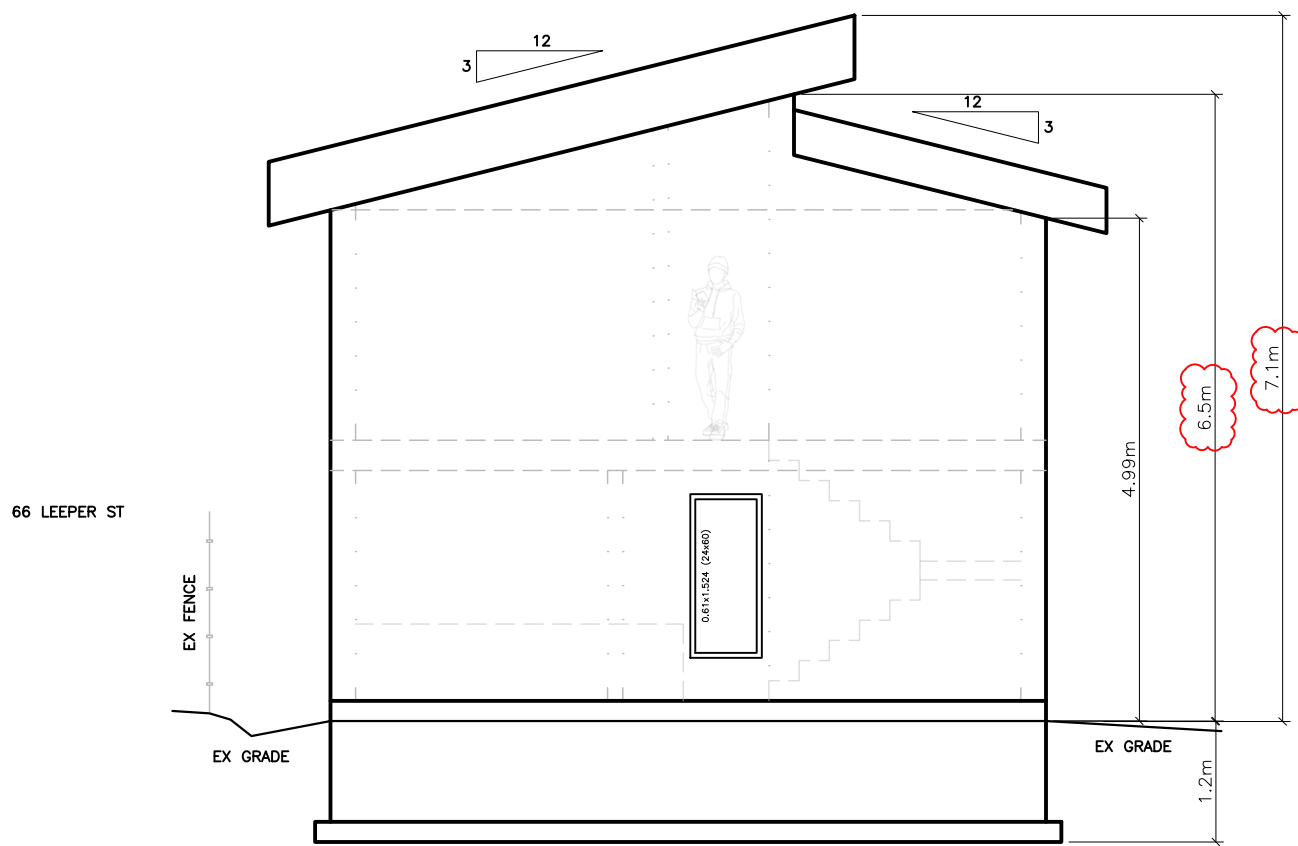


**REAR ELEVATION**

(WEST) 1:75

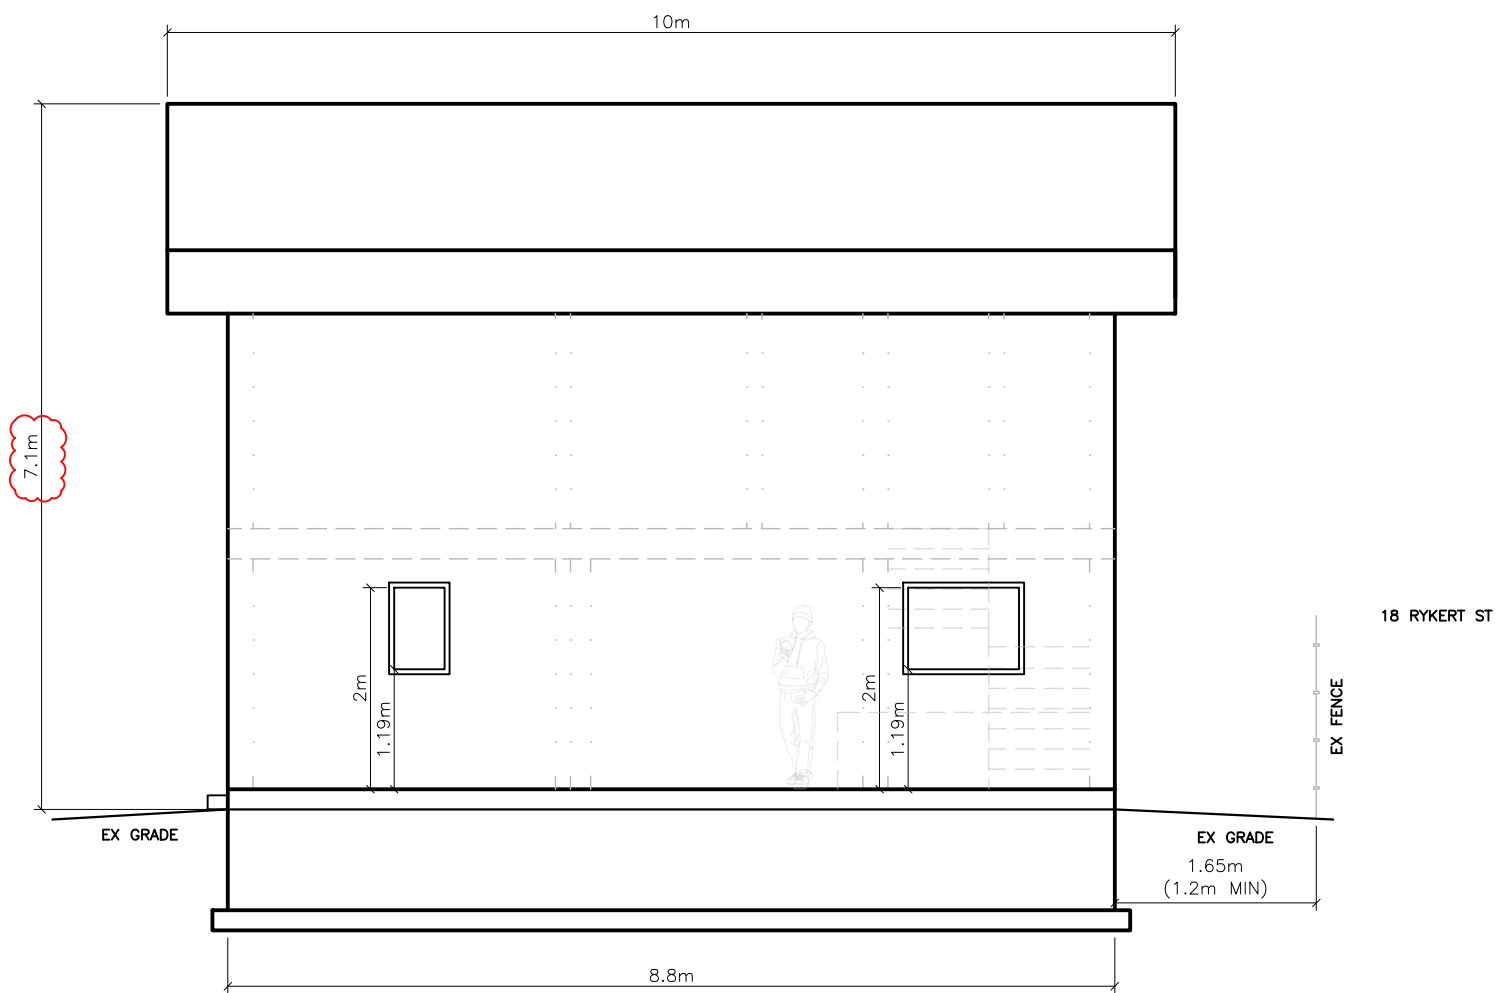

**EXTERIOR SIDE ELEVATION**

(NORTH) 1:75

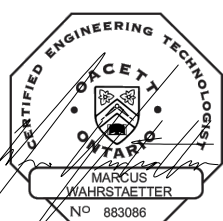

**70 LEEPER STREET  
ST. CATHARINES  
ELEVATIONS 2**

DATE	2025-02-14
SCALE	1:75 m
REF No.	.
DWG No.	<b>E2</b>