

2 HOUSES of 24' = 48'

8MM P.C.S.S

24' - 3 9/16"

21' - 4 7/16"

18'


EXISTING GREENHOUSE

FIRE EXIT

60MM S.I.P PANEL


4 RUNS CONTINUOUS PURLIN  
2" SQ x 16 GA GALV TUBE

1 EAST GABLE ELEVATION  
4.0 SCALE: 3/16"=1'

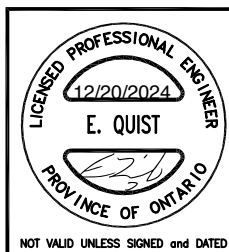


PJ PLANTS  
GUTTER CONNECT GREENHOUSE  
1 - 24' x 120', 2 - 24' x 72'  
ELEVATIONS

DRAWN BY : G.L	APPROVED BY:
DATE : 2024-12-19	SCALE : 3/16" = 1'=0"
REV. No.	REV.DATE :
PROJECT No. WPJ-24	DRAWING : 4.0

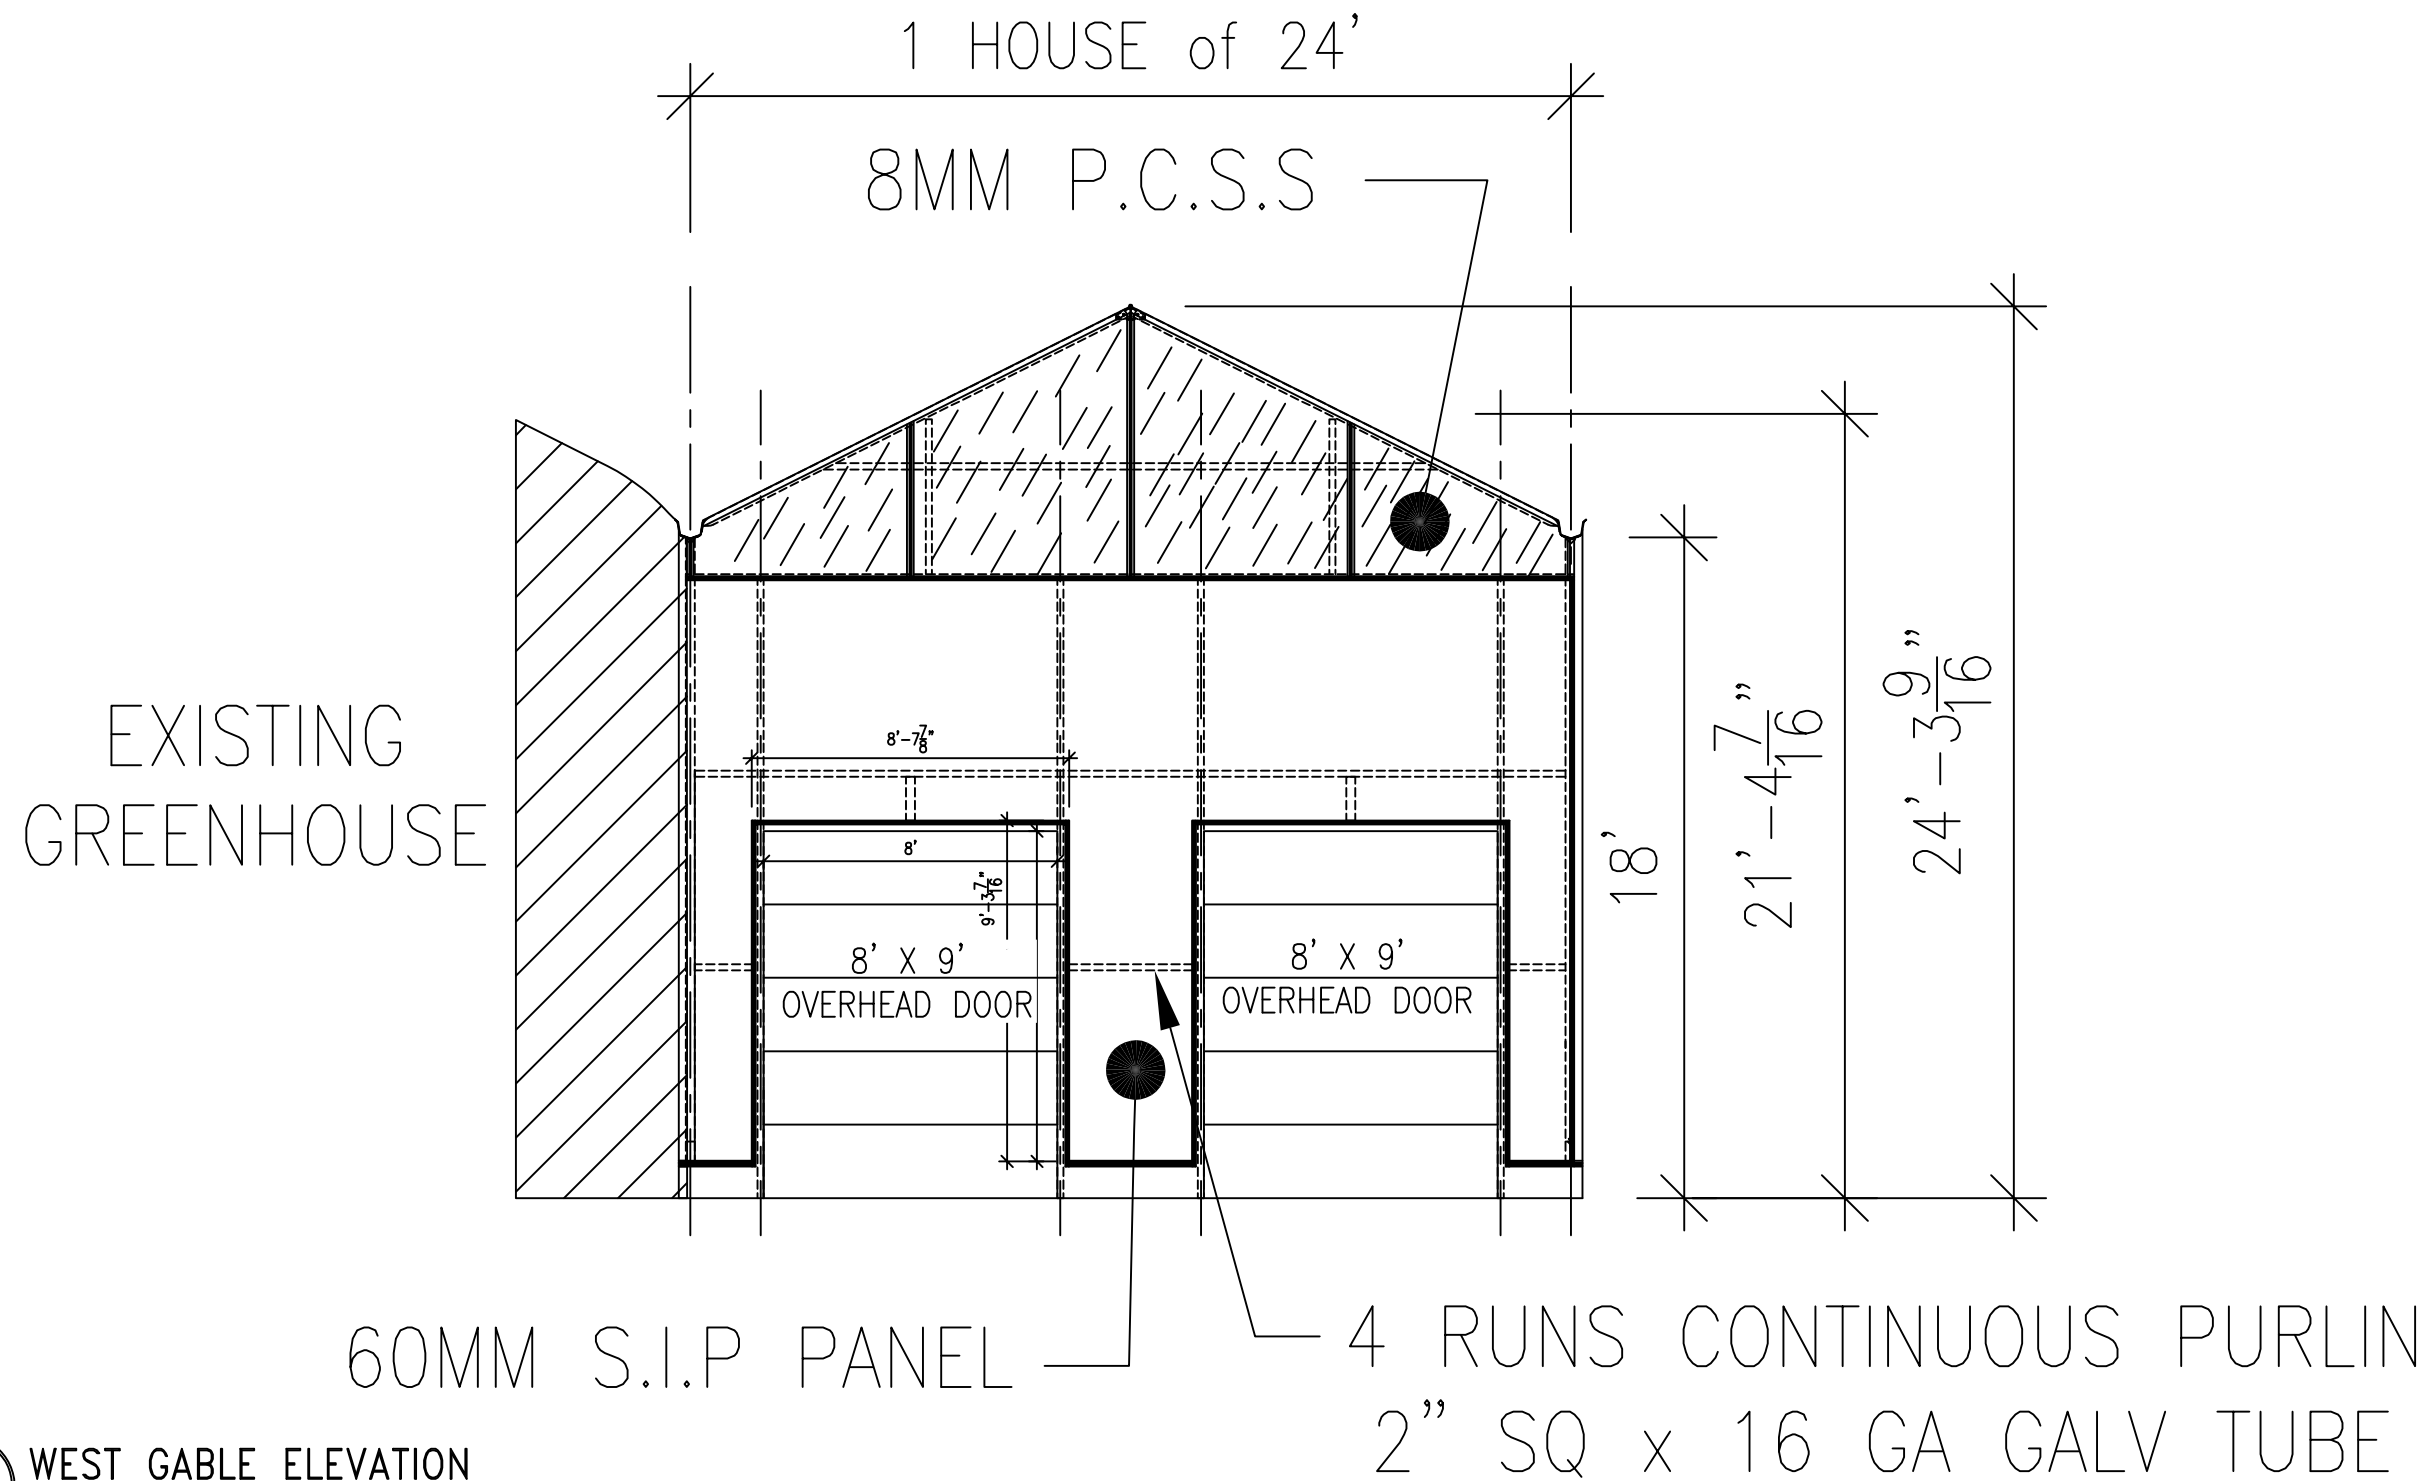

1 WEST GABLE ELEVATION  
5.0 SCALE: 3/16"=1'

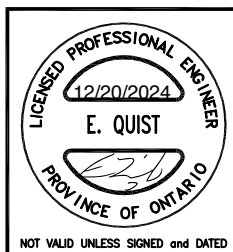

**PJ PLANTS**  
GUTTER CONNECT GREENHOUSE  
1 - 24' x 120', 2 - 24' x 72'  
ELEVATIONS

DRAWN BY : G.L	APPROVED BY:
DATE : 2024-12-19	SCALE : 3/16" = 1'=0"
REV. No.	REV.DATE :
PROJECT No. WPJ-24	DRAWING : 5.0