


Existing Driveway / Access Modification  
 Figure 1: Curb Cut Details

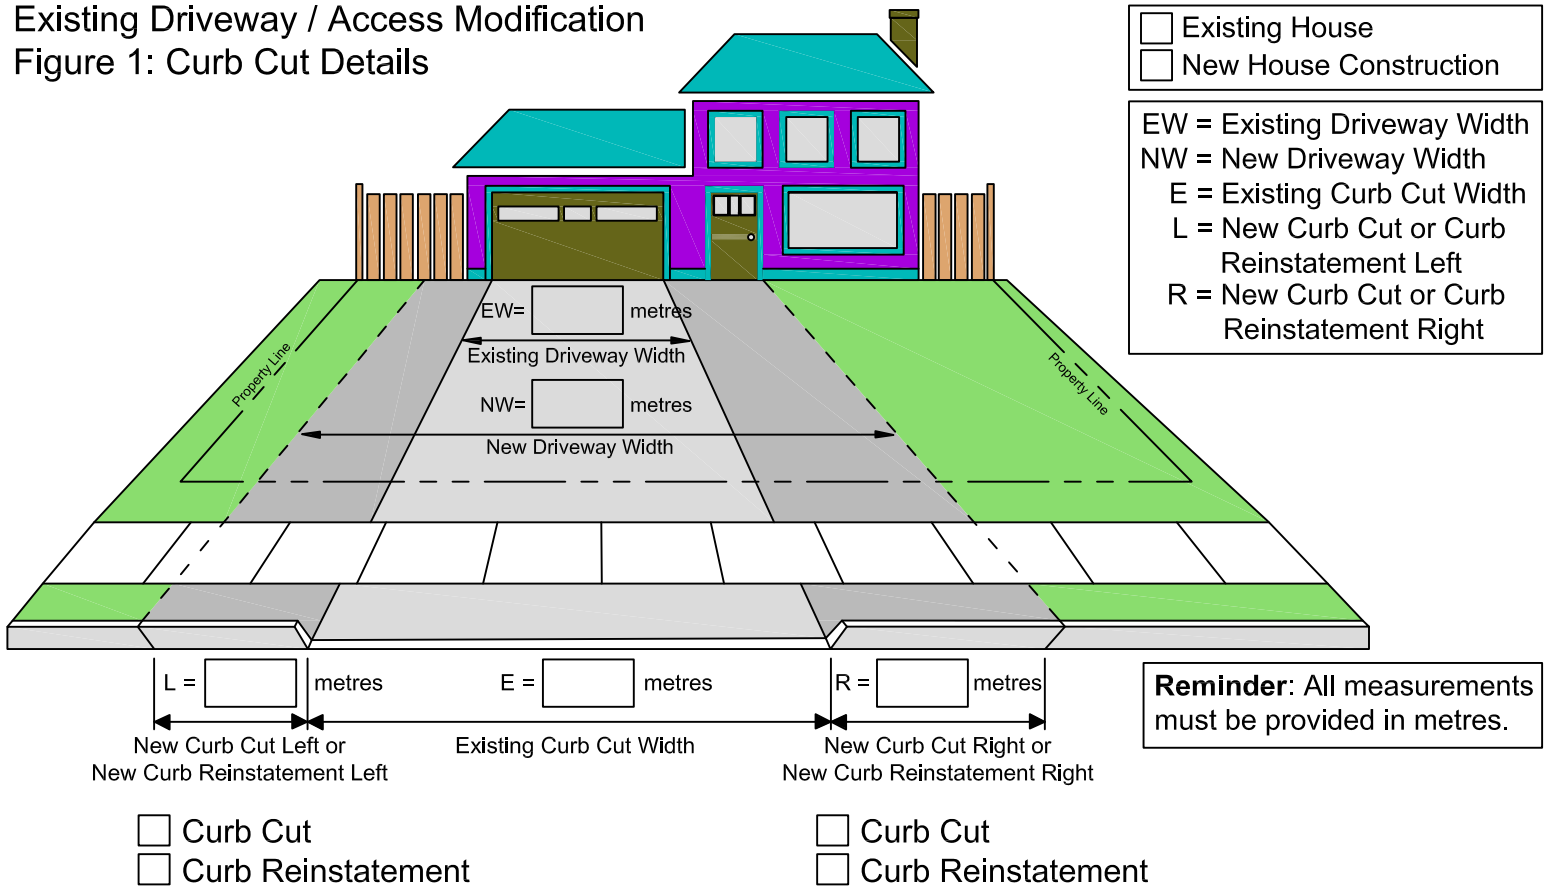

Existing Driveway / Access Modification  
 Figure 2: Culvert Details

